
 


Layout SK133\_J  
Expected Dimensions

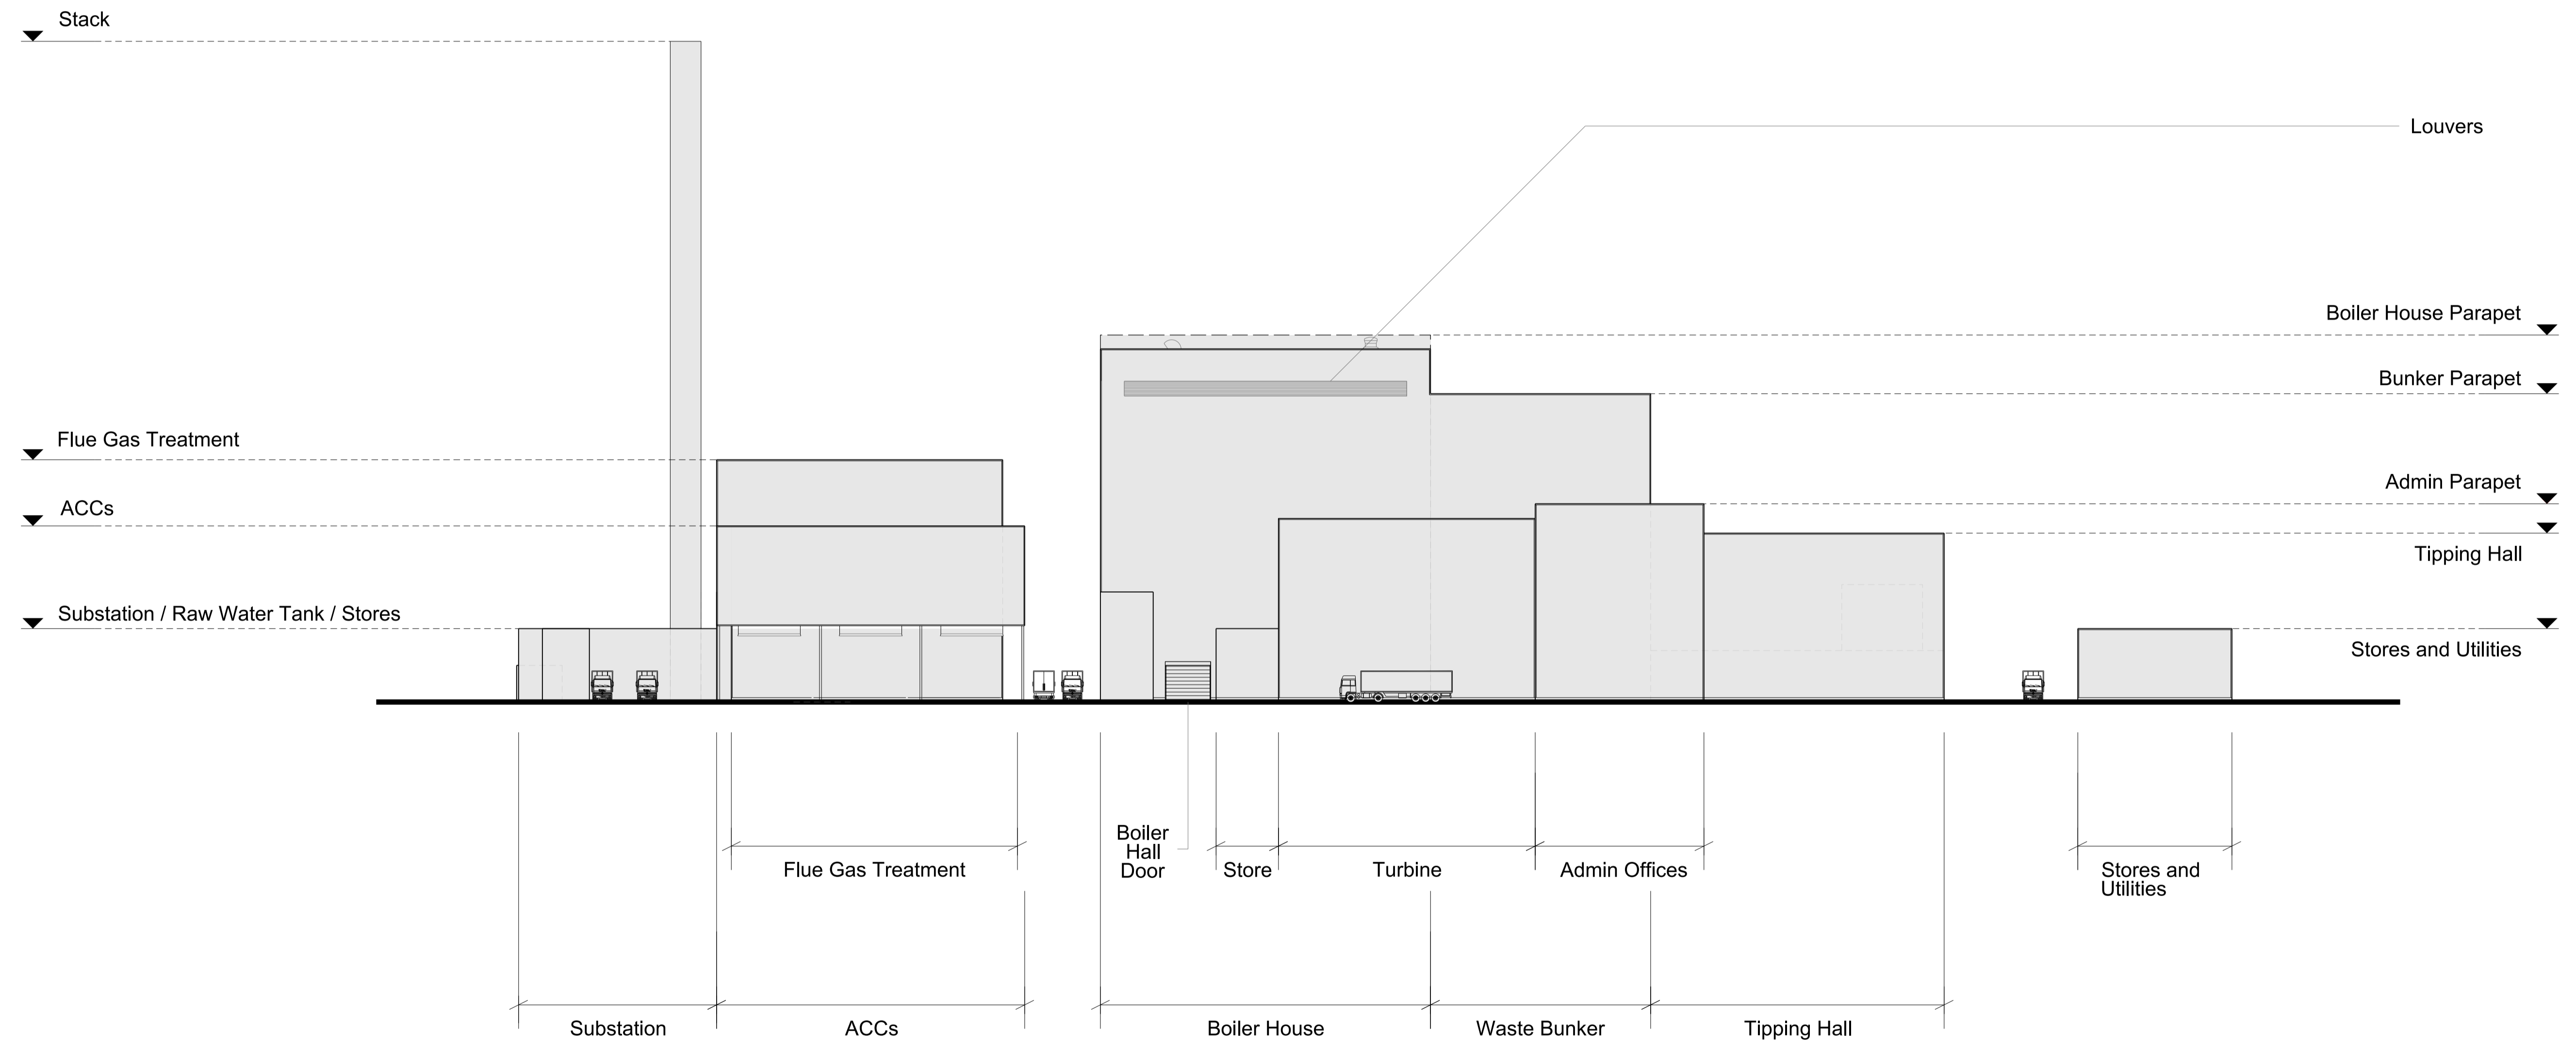


### South Elevation

NOTE


- THIS DRAWING IS COPYRIGHT GSDA LTD.
- THE CONTRACTOR MUST NOT SCALE FROM THE DRAWING ALL DIMENSIONS TO BE TAKEN FROM DIMENSION STRINGS.
- WHERE ANY DISCREPANCIES ARE FOUND BETWEEN DIMENSIONS THESE MUST BE BROUGHT TO THE ATTENTION OF THE ARCHITECTS FOR RESOLUTION.
- WHERE DISCREPANCIES EXIST BETWEEN REFERENCE OR ASSEMBLY DRAWINGS & DETAIL DRAWINGS, THE LATTER TAKE PREFERENCE.

PROJECT		K3 & WKN DCO			
DRAWING		South Elevation - Illustrative Building Extents		DOCUMENT NUMBER	
				5.8	
FOR INFORMATION		-	29.08.18	Issued for information	C
1:500@A1 SCALE	01/11/18 DATE	A	31.08.18	Issued for information	D
1353 SK201 DWG. NO.	D REVISION	B	25.09.18	Issued for information	



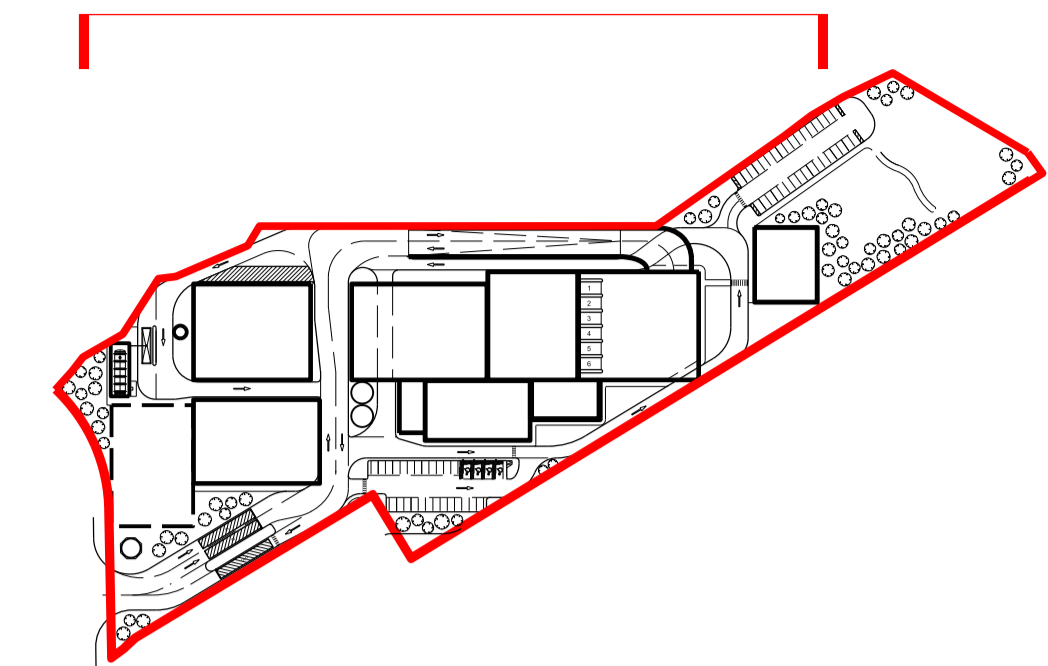

Layout SK133\_J  
Expected Dimensions

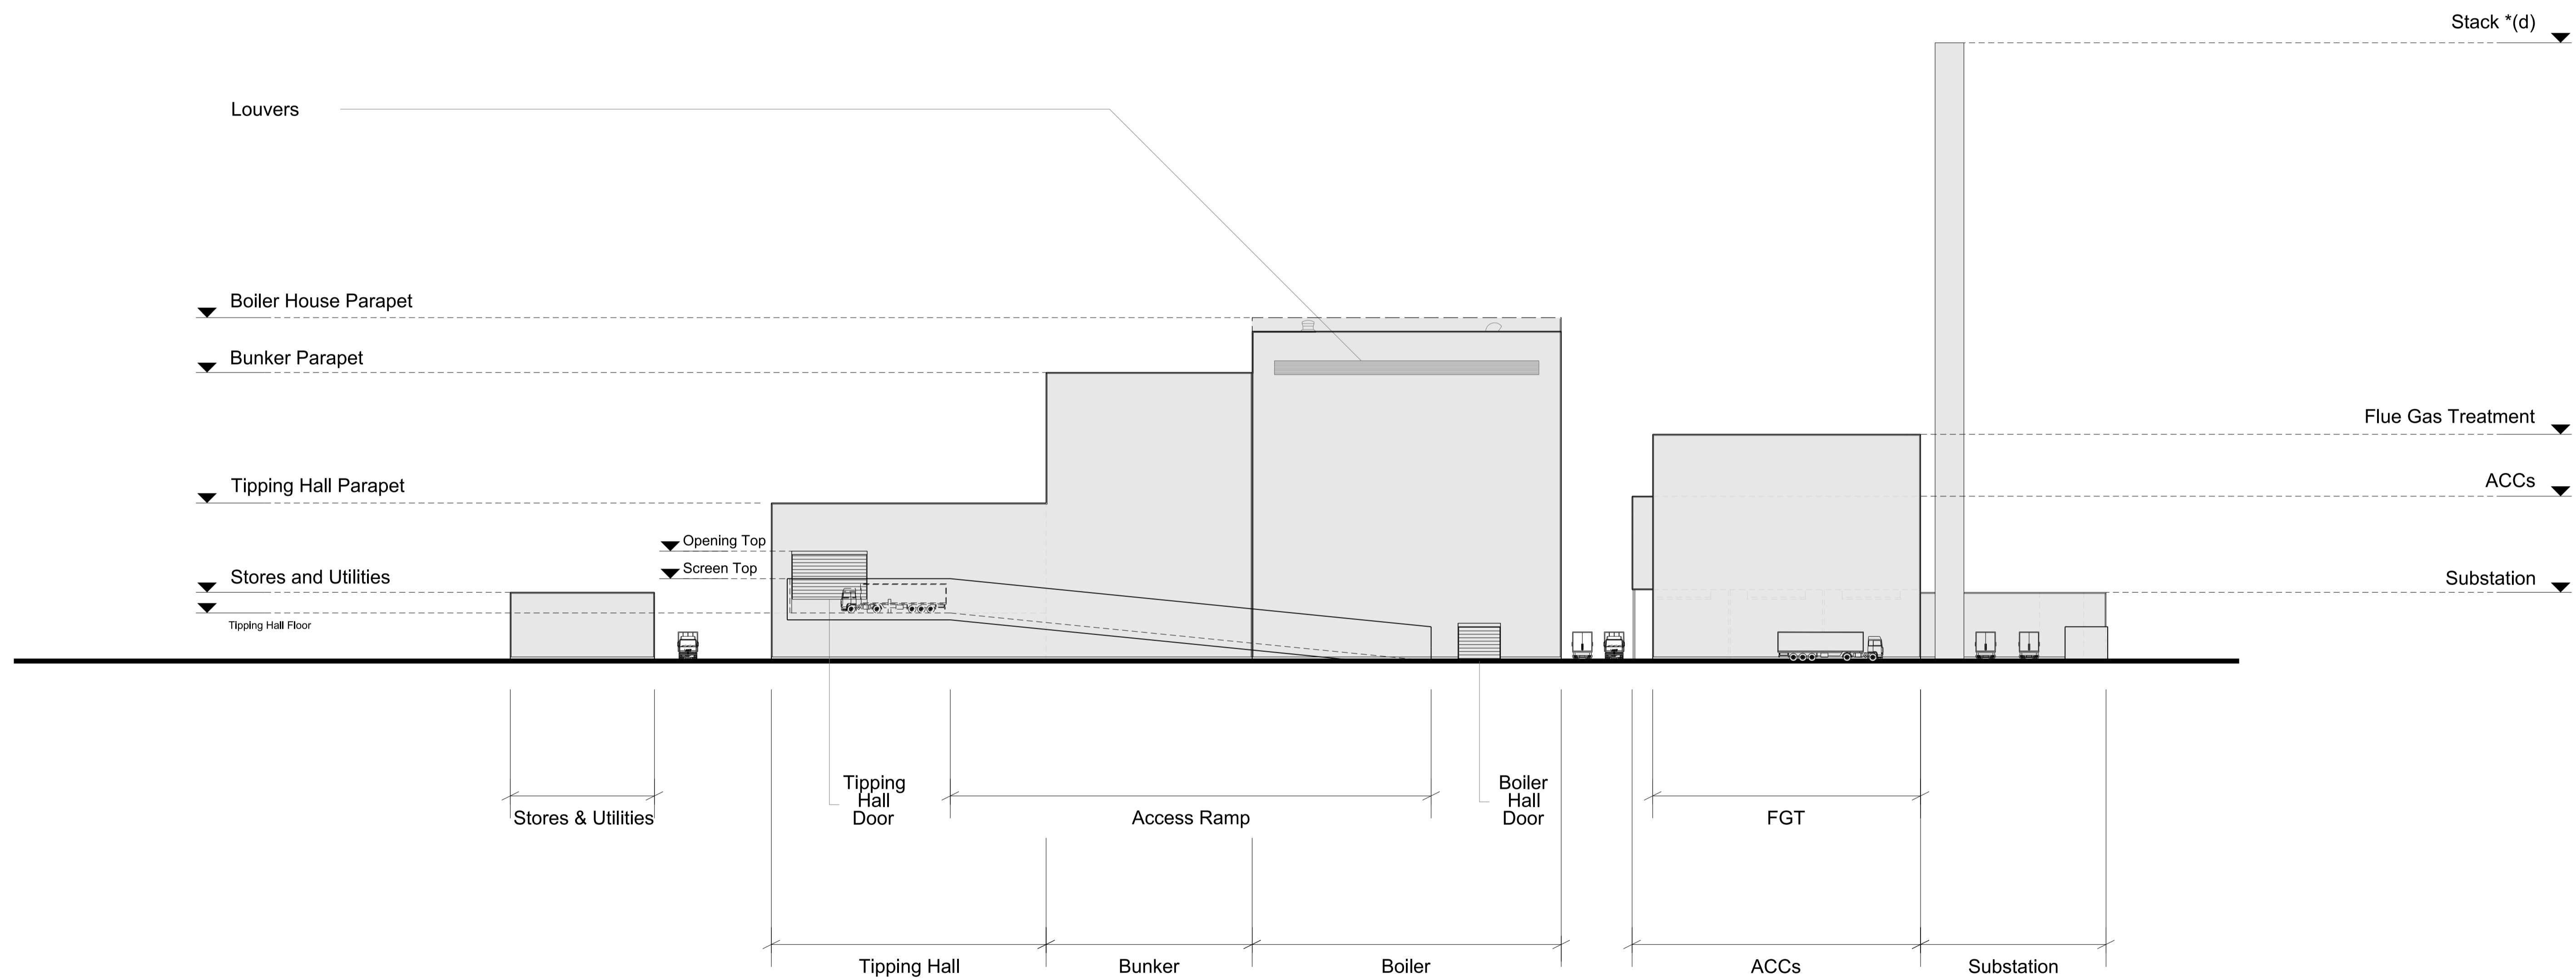


### North Elevation


- NOTE
- THIS DRAWING IS COPYRIGHT GSDA LTD.
  - THE CONTRACTOR MUST NOT SCALE FROM THE DRAWING ALL DIMENSIONS TO BE TAKEN FROM DIMENSION STRINGS.
  - WHERE ANY DISCREPANCIES ARE FOUND BETWEEN DIMENSIONS THESE MUST BE BROUGHT TO THE ATTENTION OF THE ARCHITECTS FOR RESOLUTION.
  - WHERE DISCREPANCIES EXIST BETWEEN REFERENCE OR ASSEMBLY DRAWINGS & DETAIL DRAWINGS, THE LATTER TAKE PREFERENCE.

PROJECT		K3 & WKN DCO			
DRAWING		North Elevation - Illustrative Building Extents		DOCUMENT NUMBER	
				5.8	
FOR INFORMATION		-	29.08.18	Issued for information	C
1:500@A1 SCALE		A	31.08.18	Issued for information	D
01/11/18 DATE		B	25.09.18	Issued for information	
1353 SK202 DWG. NO.		D			



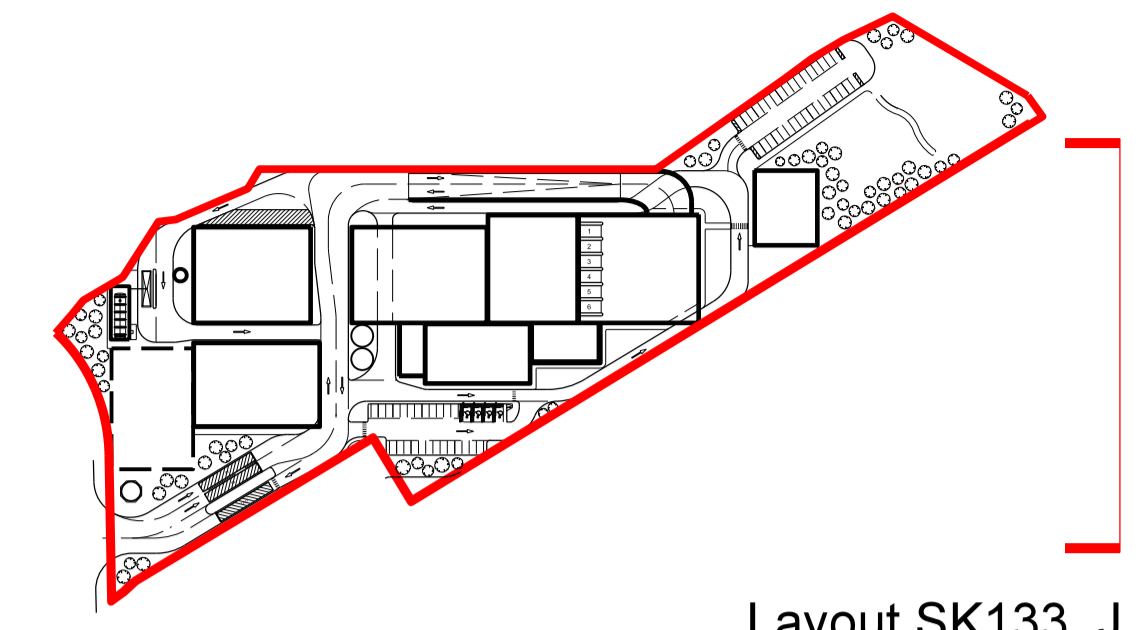

Layout SK133\_J  
Expected Dimensions

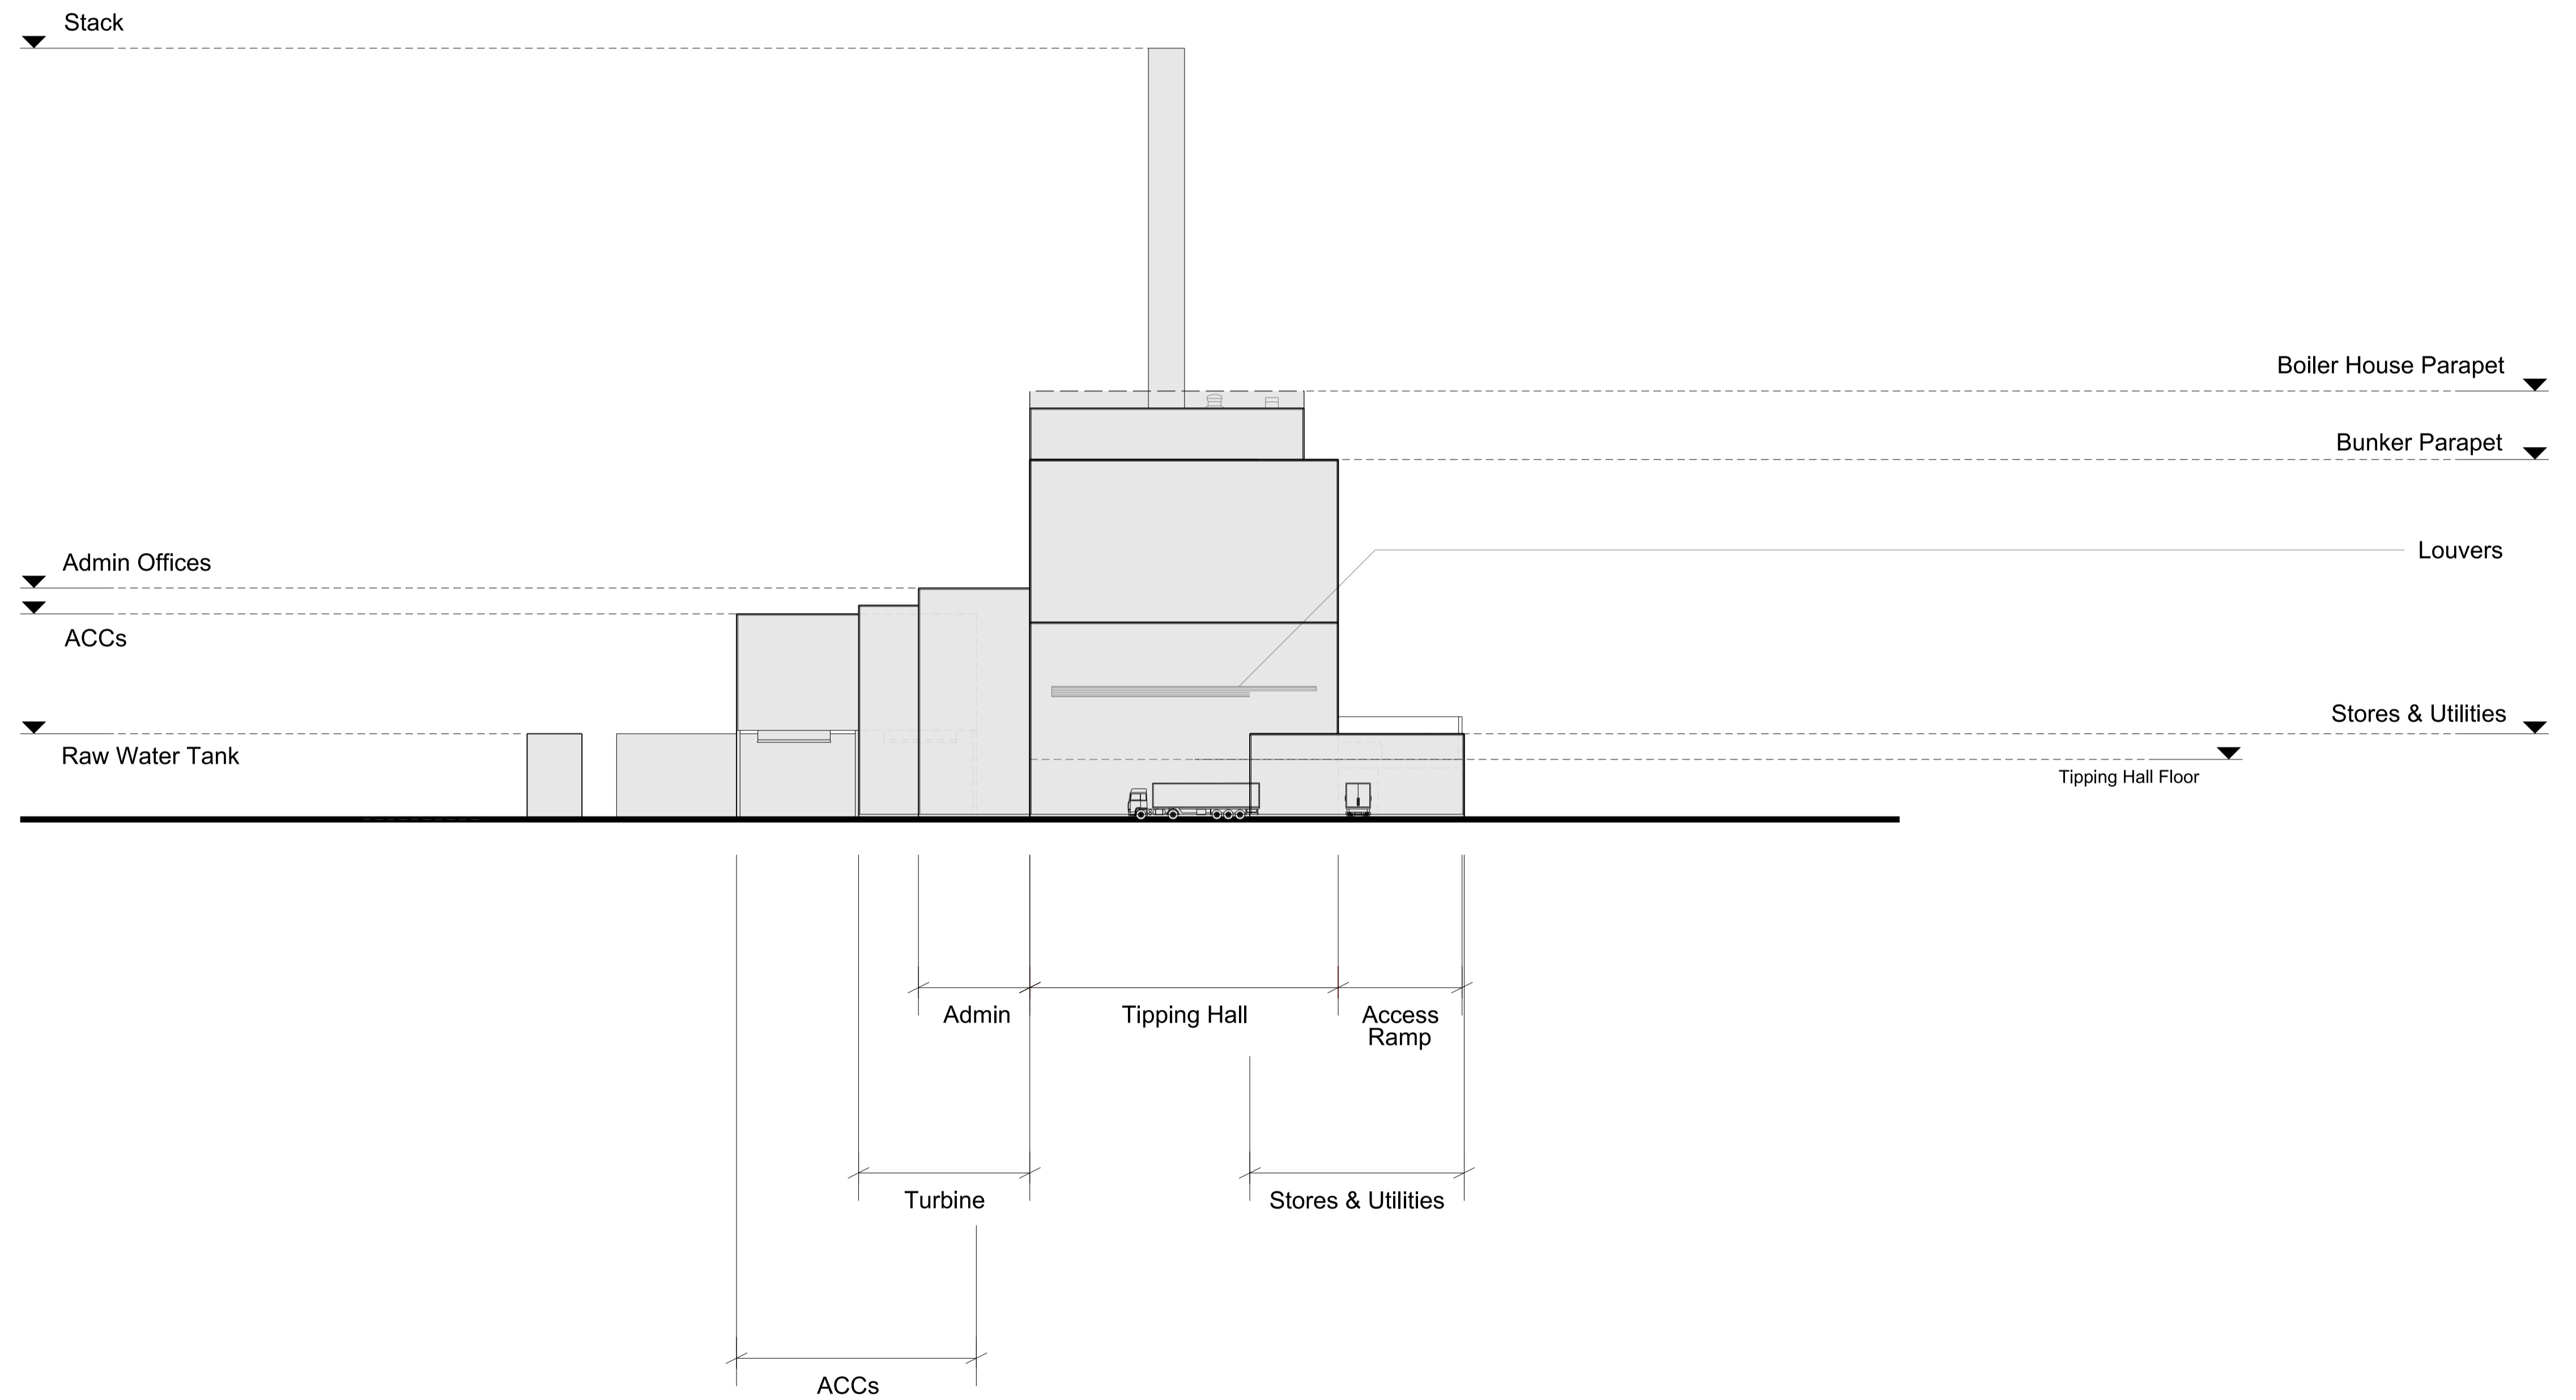

East Elevation





NOTE

- THIS DRAWING IS COPYRIGHT GSDA LTD.
- THE CONTRACTOR MUST NOT SCALE FROM THE DRAWING ALL DIMENSIONS TO BE TAKEN FROM DIMENSION STRINGS.
- WHERE ANY DISCREPANCIES ARE FOUND BETWEEN DIMENSIONS THESE MUST BE BROUGHT TO THE ATTENTION OF THE ARCHITECTS FOR RESOLUTION.
- WHERE DISCREPANCIES EXIST BETWEEN REFERENCE OR ASSEMBLY DRAWINGS & DETAIL DRAWINGS, THE LATTER TAKE PREFERENCE.

PROJECT		K3 & WKN DCO							
DRAWING		East Elevation - Illustrative Building Extents				DOCUMENT NUMBER		5.8	
FOR INFORMATION		-	29.08.18	Issued for information	C	27.09.18	Issued for information		
1:500@A1 SCALE	01/11/18 DATE	A	31.08.18	Issued for information	D	01.11.18	Issued for information		
1353 SK203 DWG. NO.	D REVISION	B	25.09.18	Issued for information					



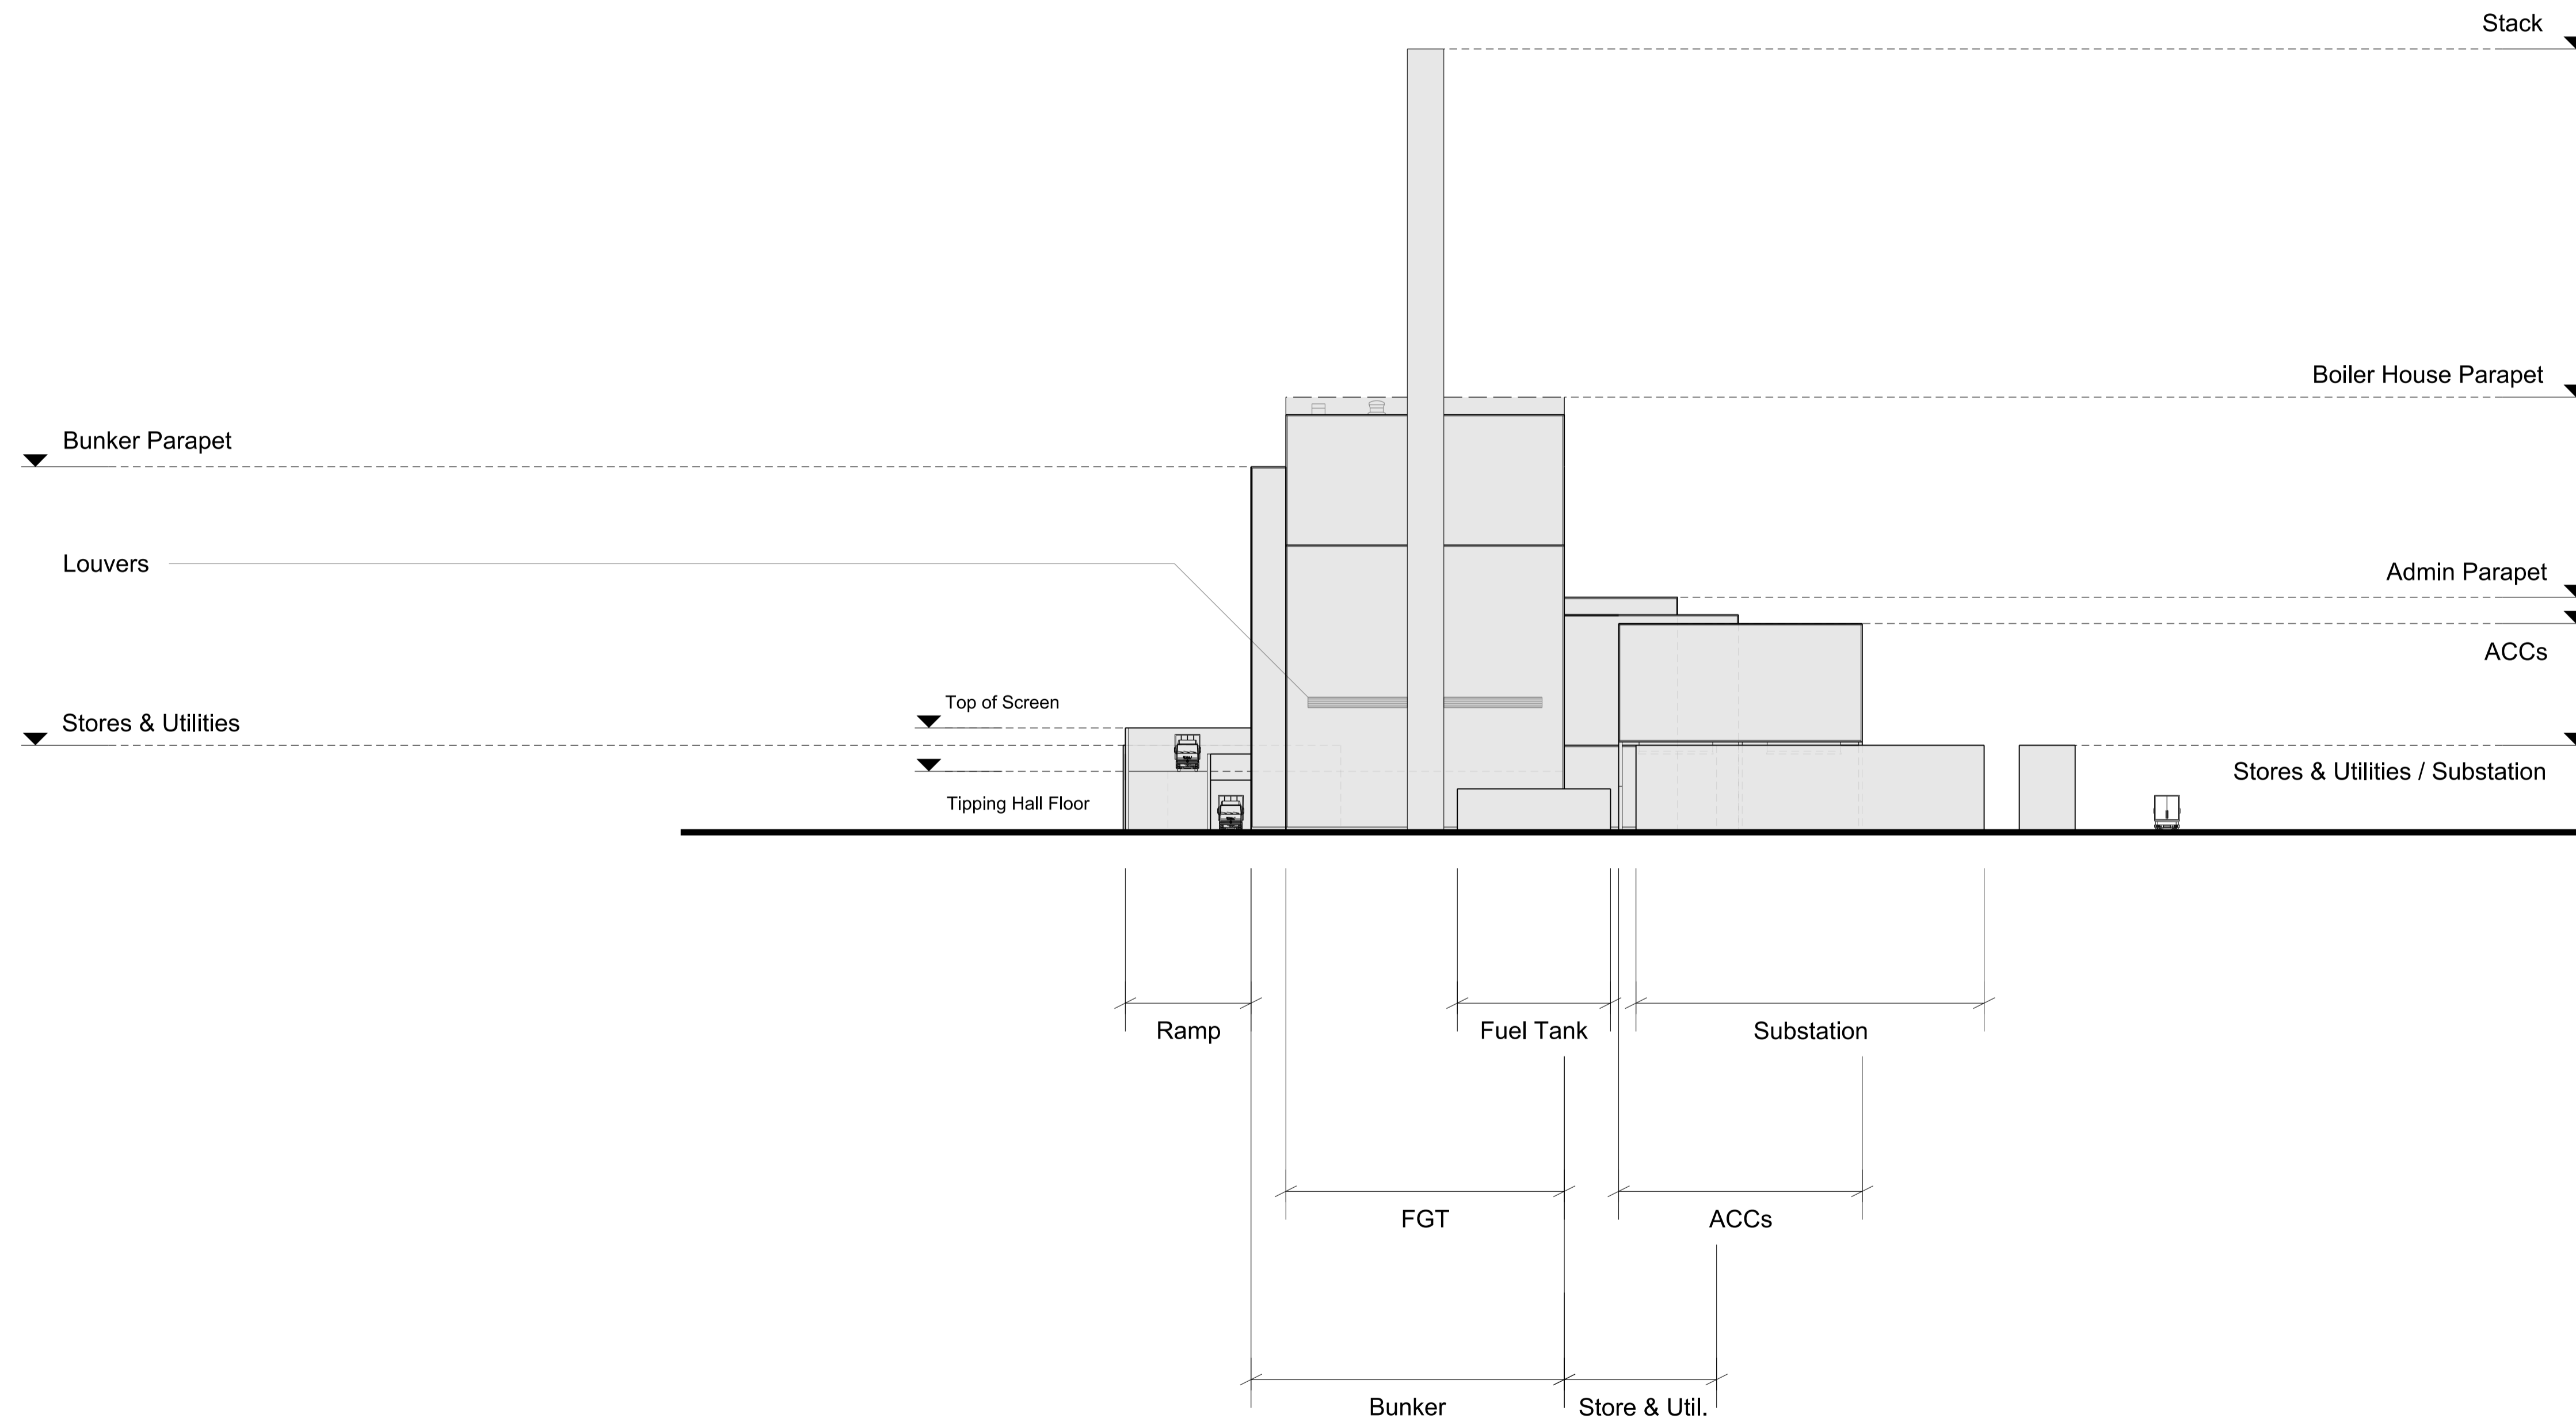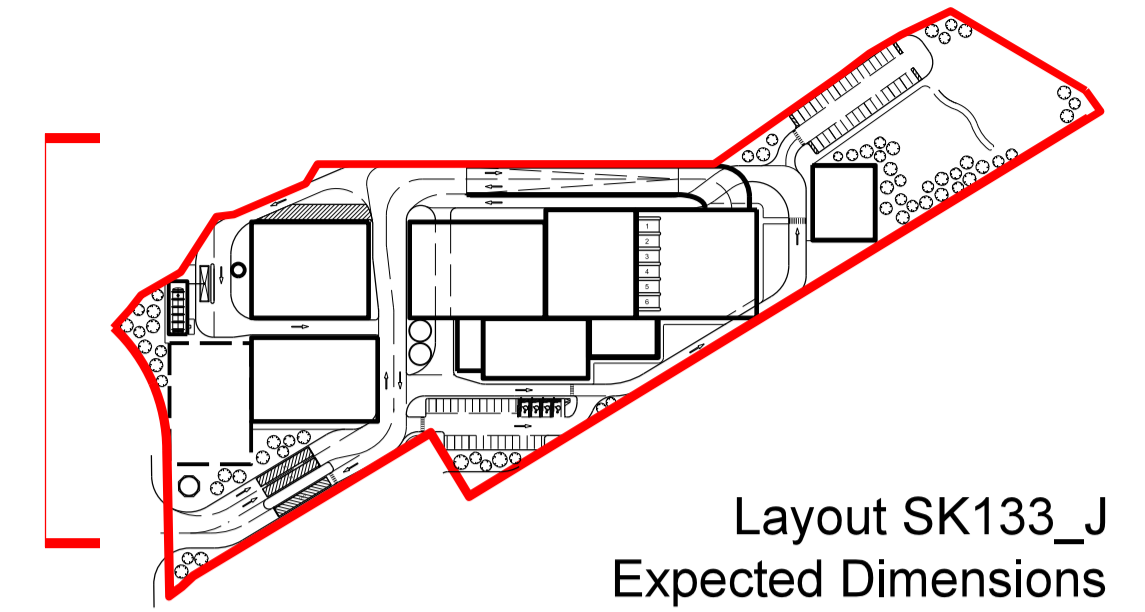

## West Elevation

### NOTE

1. THIS DRAWING IS COPYRIGHT GSDA LTD.
2. THE CONTRACTOR MUST NOT SCALE FROM THE DRAWING ALL DIMENSIONS TO BE TAKEN FROM DIMENSION STRINGS.
3. WHERE ANY DISCREPANCIES ARE FOUND BETWEEN DIMENSIONS THESE MUST BE BROUGHT TO THE ATTENTION OF THE ARCHITECTS FOR RESOLUTION.
4. WHERE DISCREPANCIES EXIST BETWEEN REFERENCE OR ASSEMBLY DRAWINGS & DETAIL DRAWINGS, THE LATTER TAKE PREFERENCE.

### PROJECT

K3 & WKN DCO

### DRAWING

West Elevation - Illustrative Building Extents

### DOCUMENT NUMBER

5.8

### FOR INFORMATION

1:500@A1  
SCALE  
1353 SK204  
DWG. NO.

01/11/18  
DATE  
D  
REVISION

-	29.08.18	Issued for information	C	27.09.18	Issued for information
A	31.08.18	Issued for information	D	01.11.18	Issued for information
B	25.09.18	Issued for information			

**GSDA**  
GARRY STEWART DESIGN ASSOCIATES  
Highlands House, Office 300A, 165 The Broadway, Wimbledon, London, SW19 1NE  
T. 020 8544 8085